


DRAFT TOWN PLANNING SCHEME, SURAT NO. 90 (SARSANA)

PLAN NO.-3

(SHOWING ORIGINAL PLOTS & FINAL PLOTS)

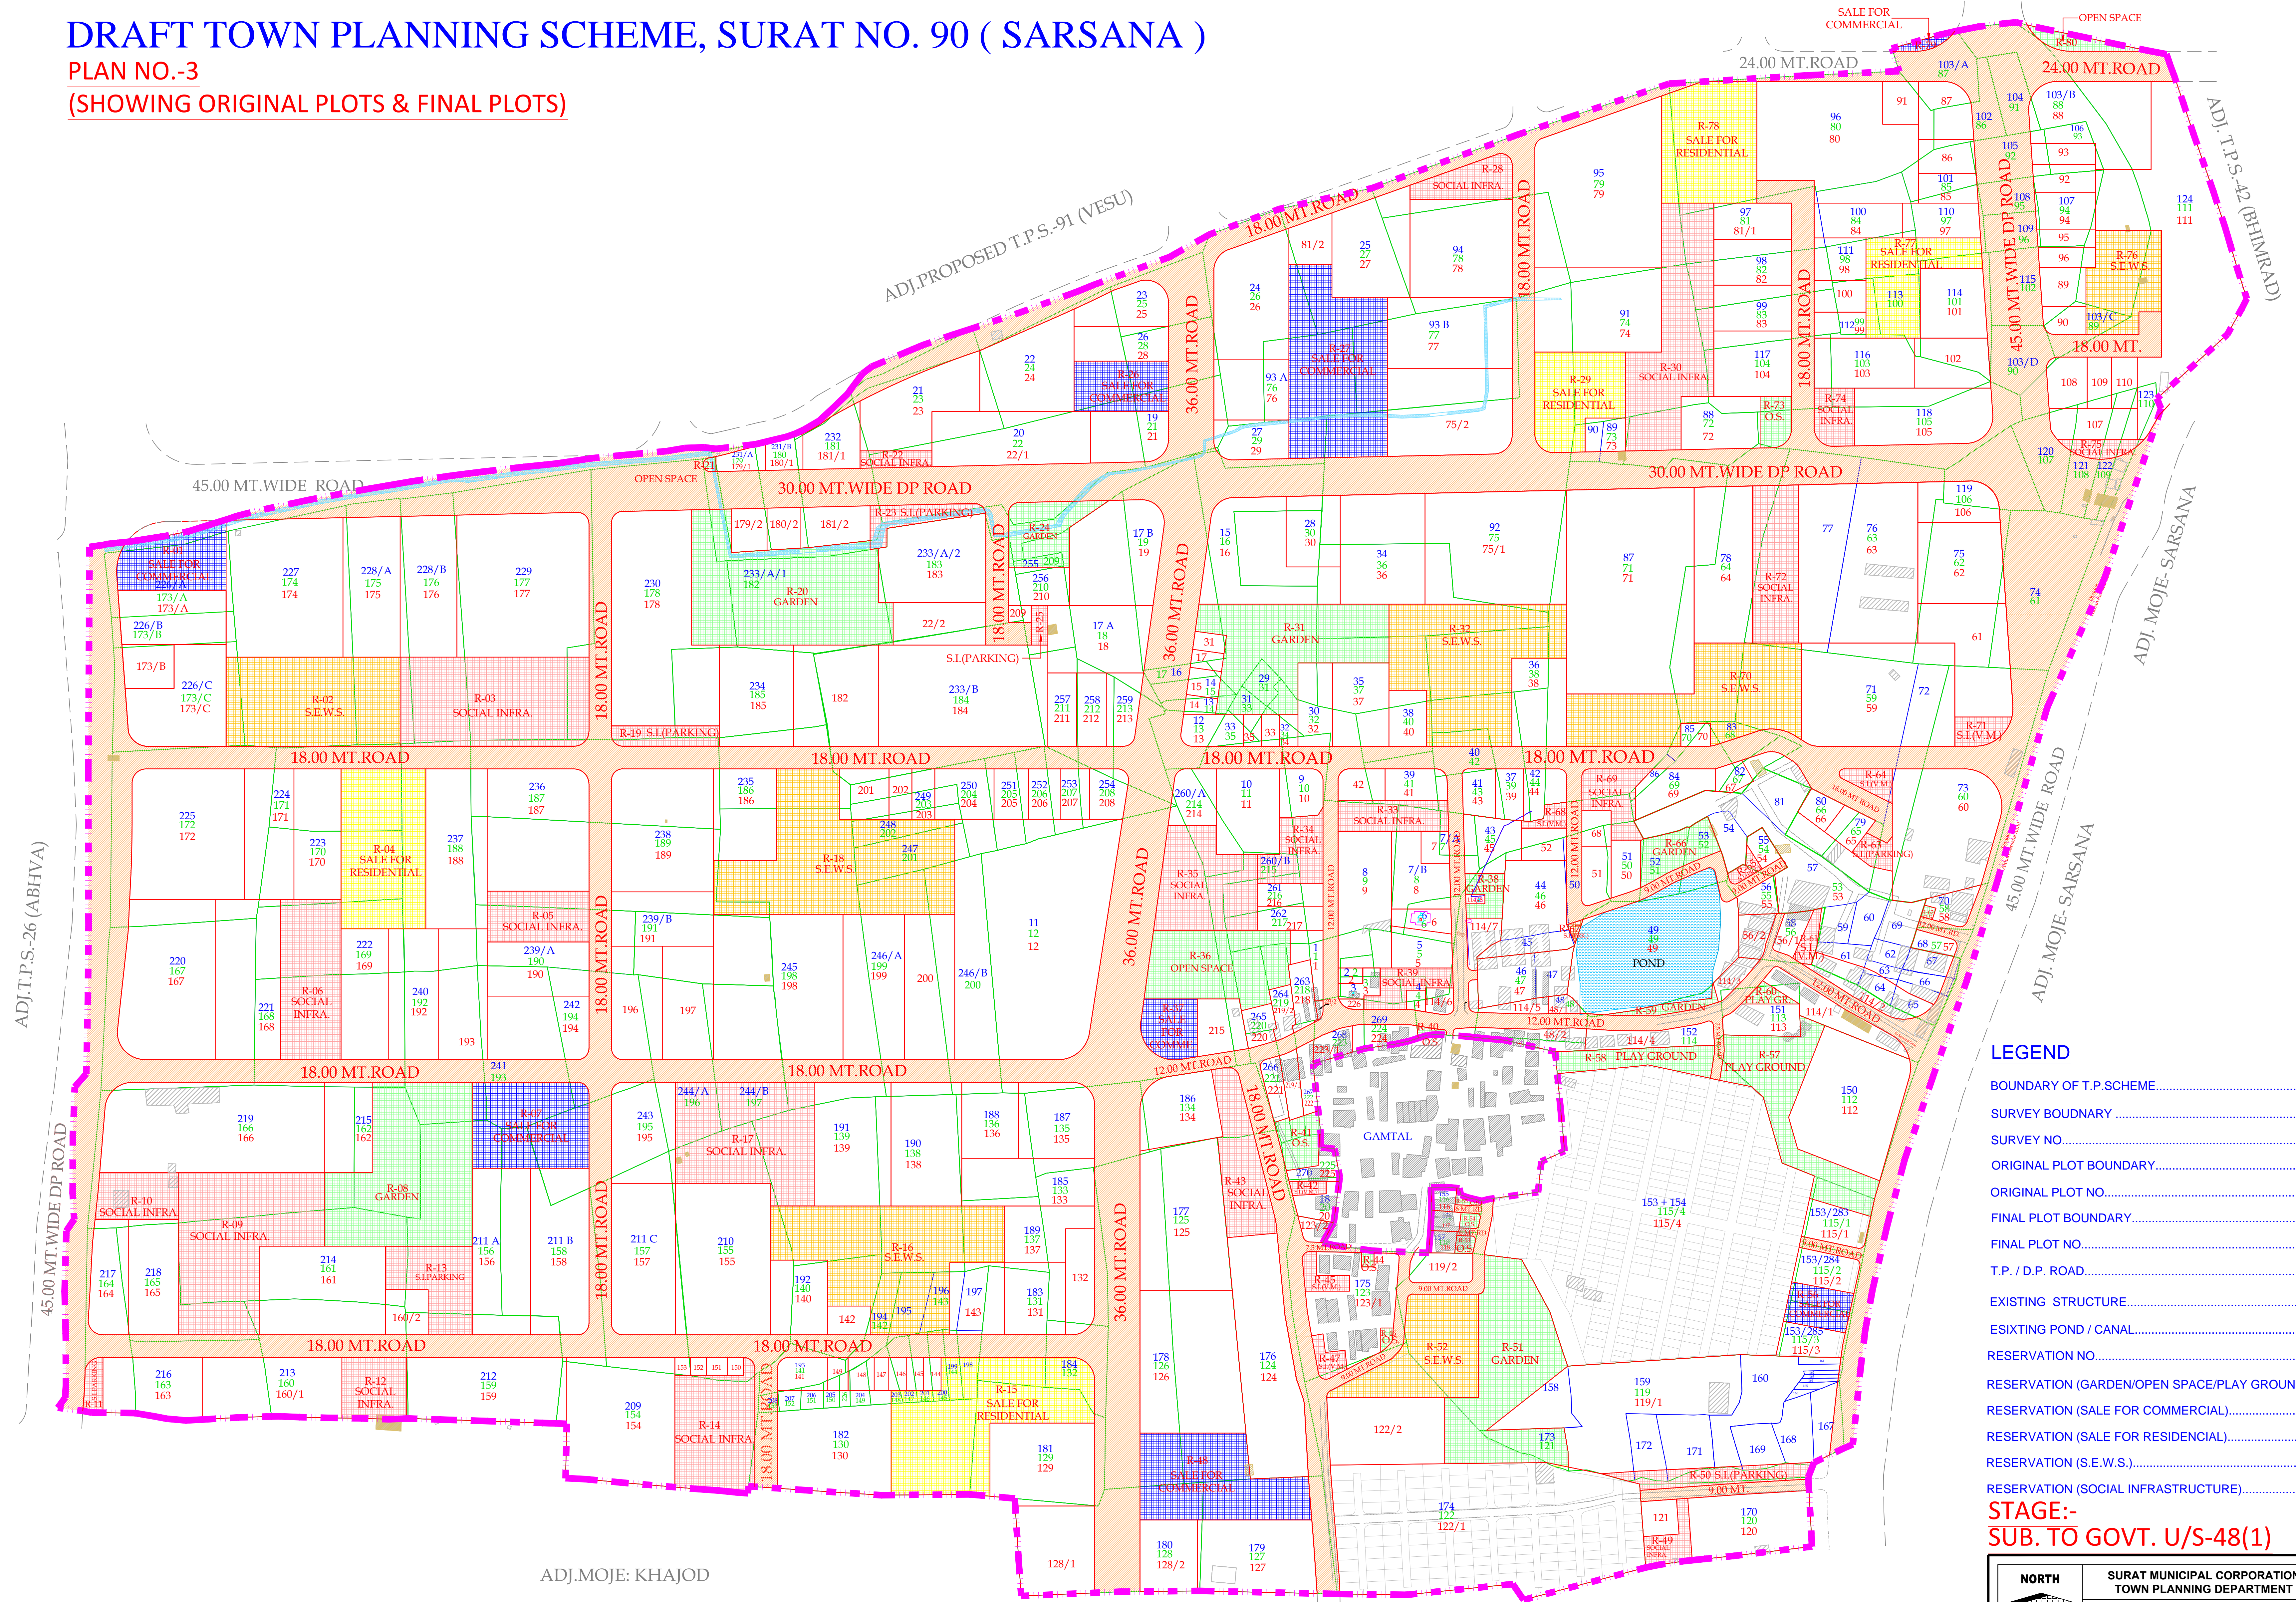

- LEGEND**
- BOUNDARY OF T.P. SCHEME.....
 - SURVEY BOUDNARY.....
 - SURVEY NO.....
 - ORIGINAL PLOT BOUNDARY.....
 - ORIGINAL PLOT NO.....
 - FINAL PLOT BOUNDARY.....
 - FINAL PLOT NO.....
 - T.P. / D.P. ROAD.....
 - EXISTING STRUCTURE.....
 - ESIXTING POND / CANAL.....
 - RESERVATION NO.....
 - RESERVATION (GARDEN/OPEN SPACE/PLAY GROUND).....
 - RESERVATION (SALE FOR COMMERCIAL).....
 - RESERVATION (SALE FOR RESIDENCIAL).....
 - RESERVATION (S.E.W.S.).....
 - RESERVATION (SOCIAL INFRASTRUCTURE).....

STAGE:-
SUB. TO GOVT. U/S-48(1)

<p>NORTH</p> <p>SCALE: 1 CM=20 MT.</p>		<p>SURAT MUNICIPAL CORPORATION TOWN PLANNING DEPARTMENT DRAFT TOWN PLANNING SCHEME SURAT NO.90 (SARSANA)</p>		
<p>DRG. NO.</p> <p>DATE:</p>		<p>PLAN NO.-3 (SHOWING ORIGINAL PLOTS & FINAL PLOTS)</p>		
D'MAN. -sd-	-sd-	-sd-		
H.D'MAN. -sd-	DY. TOWN PLANNER	DY. MUNI. COMMISSIONER		
ASST. ENGINEER	I/C TOWN PLANNER	COMMISSIONER		