


DRAFT TOWN PLANNING SCHEME, SURAT NO. 91 (VESU)

PLAN NO -3

SHOWING ORIGINAL PLOTS & FINAL PLOTS

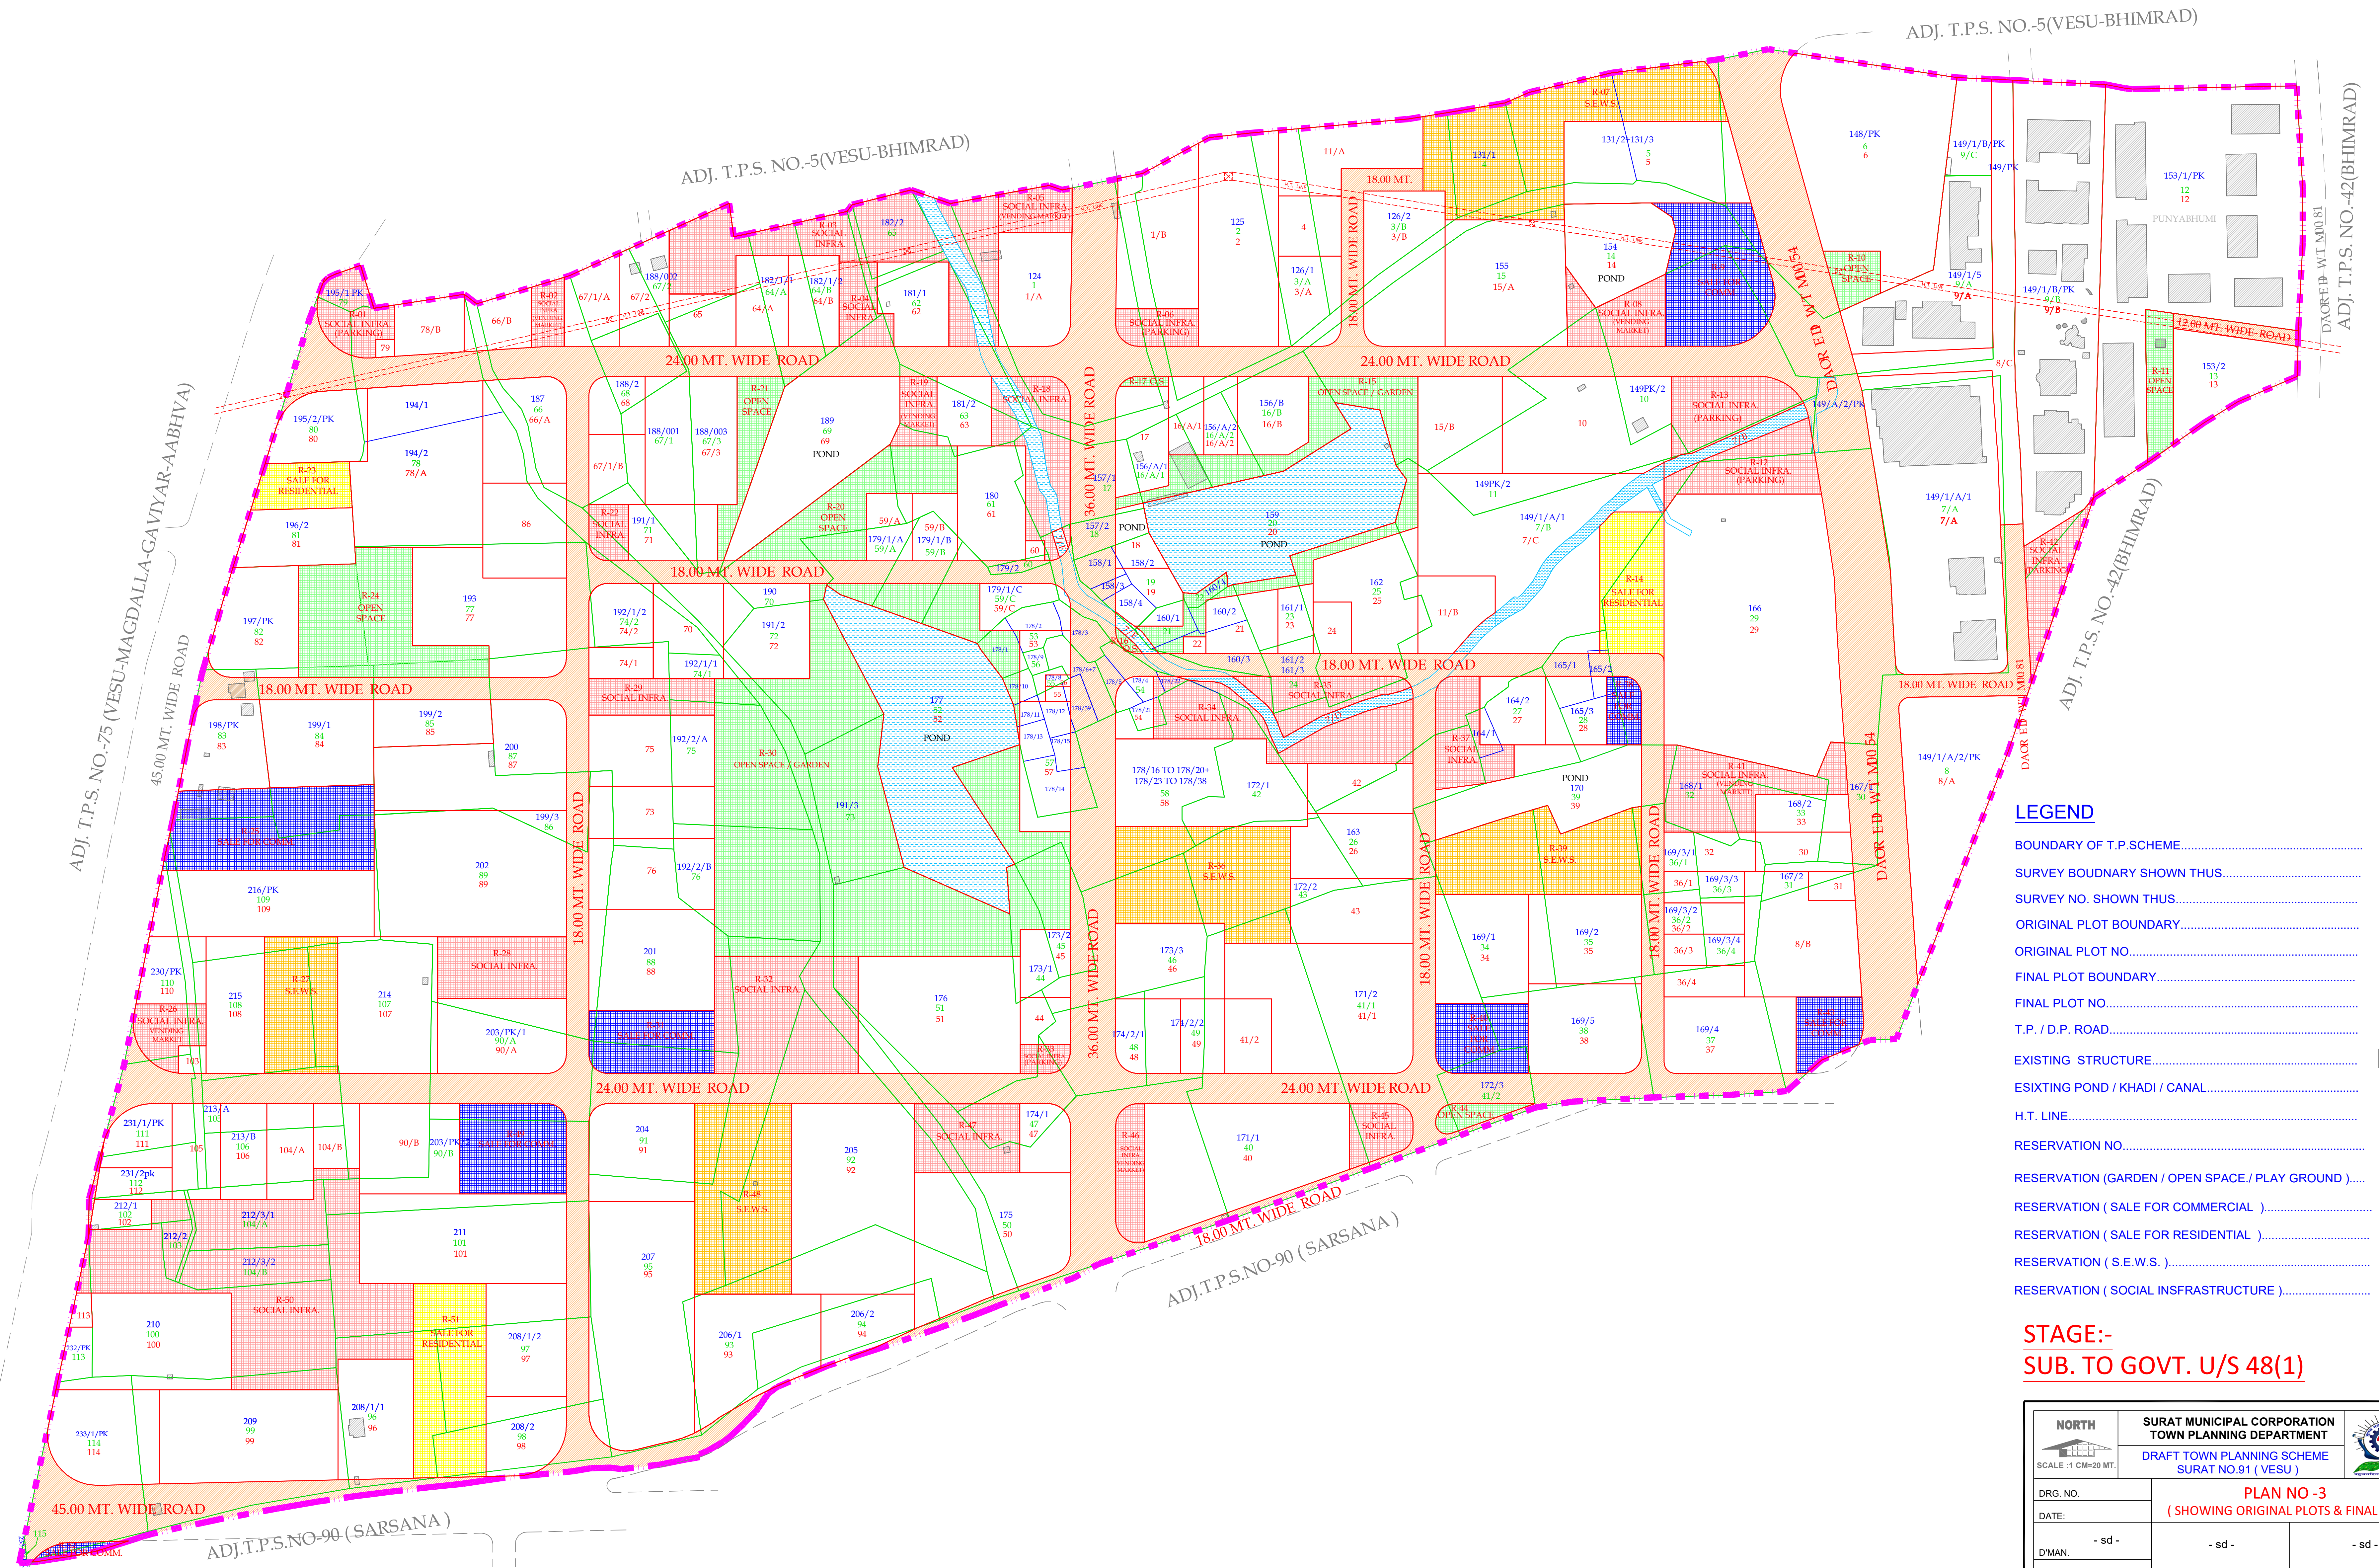

LEGEND

- BOUNDARY OF T.P.SHEME.....
- SURVEY BOUNDARY SHOWN THUS.....
- SURVEY NO. SHOWN THUS.....
- ORIGINAL PLOT BOUNDARY.....
- ORIGINAL PLOT NO.....
- FINAL PLOT BOUNDARY.....
- FINAL PLOT NO.....
- T.P. / D.P. ROAD.....
- EXISTING STRUCTURE.....
- EXISTING POND / KHADI / CANAL.....
- H.T. LINE.....
- RESERVATION NO.....
- RESERVATION (GARDEN / OPEN SPACE / PLAY GROUND).....
- RESERVATION (SALE FOR COMMERCIAL).....
- RESERVATION (SALE FOR RESIDENTIAL).....
- RESERVATION (S.E.W.S.).....
- RESERVATION (SOCIAL INFRASTRUCTURE).....

STAGE:-
SUB. TO GOVT. U/S 48(1)

NORTH SURAT MUNICIPAL CORPORATION TOWN PLANNING DEPARTMENT DRAFT TOWN PLANNING SCHEME SURAT NO.91 (VESU)		
DRG. NO. _____ DATE: _____		
PLAN NO -3 (SHOWING ORIGINAL PLOTS & FINAL PLOTS)		
- sd -	- sd -	- sd -
D'MAN.	DY. TOWN PLANNER	DY. MUNI. COMMISSIONER
- sd -	- sd -	- sd -
H.DMAN.	IC TOWN PLANNER	COMMISSIONER
- sd -	- sd -	- sd -
JUNIOR ENGINEER	IC TOWN PLANNER	COMMISSIONER