


DRAFT TOWN PLANNING SCHEME, SURAT NO. 92 (SIMADA - KOSMADA)

PLAN NO.- 3

SHOWING ORIGINAL & FINAL PLOTS

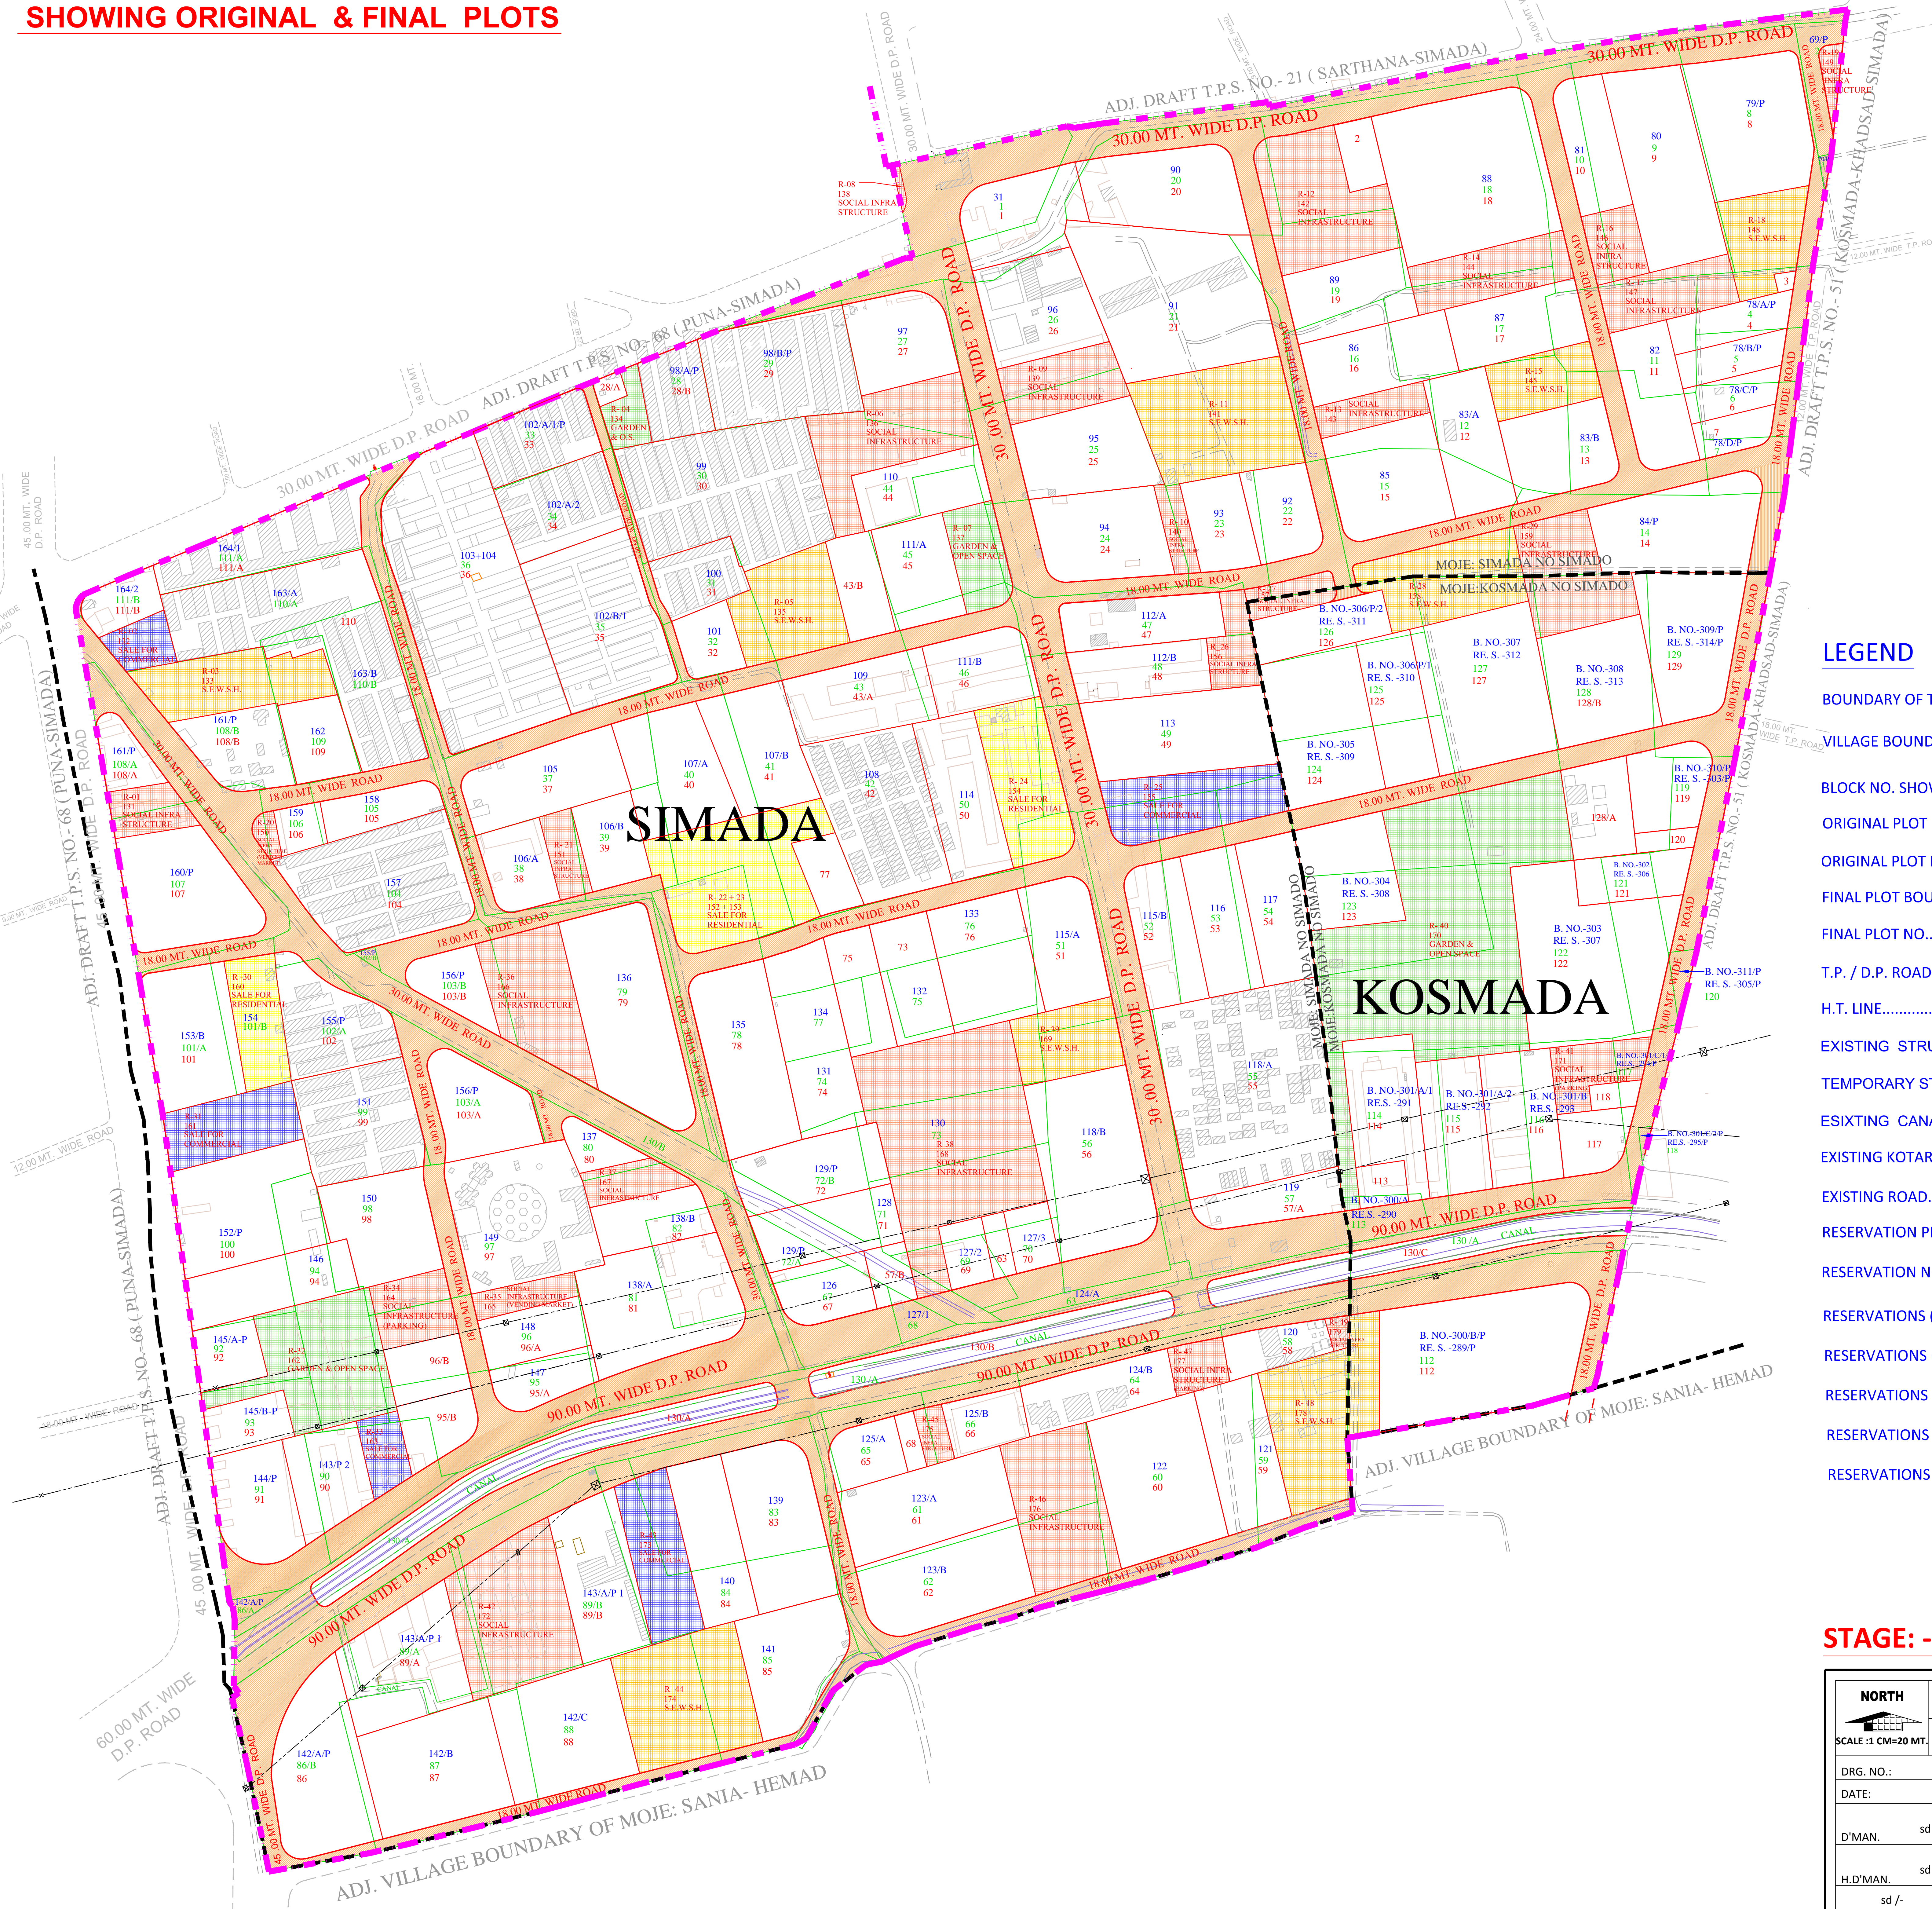

LEGEND

- BOUNDARY OF T.P. SCHEME.....
- VILLAGE BOUNDARY
- BLOCK NO. SHOWN THUS.....
- ORIGINAL PLOT BOUNDARY.....
- ORIGINAL PLOT NO.....
- FINAL PLOT BOUNDARY.....
- FINAL PLOT NO.....
- T.P. / D.P. ROAD.....
- H.T. LINE.....
- EXISTING STRUCTURE.....
- TEMPORARY STRUCTURE.....
- EXISTING CANAL.....
- EXISTING KOTAR.....
- EXISTING ROAD.....
- RESERVATION PLOT BOUNDARY.....
- RESERVATION NO.
- RESERVATIONS (GARDEN & OPEN SPACE)...
- RESERVATIONS (S.E.W.S.H.).....
- RESERVATIONS (SALE FOR RESIDENTIAL).....
- RESERVATIONS (SALE FOR COMMERCIAL).....
- RESERVATIONS (SOCIAL INFRASTRUCTURE).....

STAGE: - SUB. TO GOVT. U/S_48(1)

<p>NORTH</p> <p>SCALE: 1 CM=20 MT.</p>	<p>SURAT MUNICIPAL CORPORATION</p> <p>TOWN PLANNING DEPARTMENT</p> <p>DRAFT TOWN PLANNING SCHEME</p> <p>SURAT NO.: 92 (SIMADA-KOSMADA)</p>		
	<p>PLAN NO.- 3</p> <p>(SHOWING ORIGINAL & FINAL PLOTS)</p>		
DRG. NO.:	sd /-	sd /-	sd /-
DATE:	sd /-	DY. ENGINEER	DY. MUNI. COMMISSIONER
H.D'MAN.	sd /-	sd /-	sd /-
ASST. ENGINEER	I/C TOWN PLANNER	COMMISSIONER	